


EKSISTERENDE FORHOLD

PLAN | SNIT | FACADER | 3D VISUALISERING

Ark3D
Leverandør til byggebranchen


TAGETAGE
RUNGSTEDVEJ 74, 4TV - 2960 RUNGSTED

NI. NORDIC LIVING
DANMARK

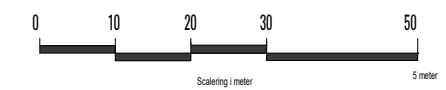

Bygningsareal

Brutto bygningsareal

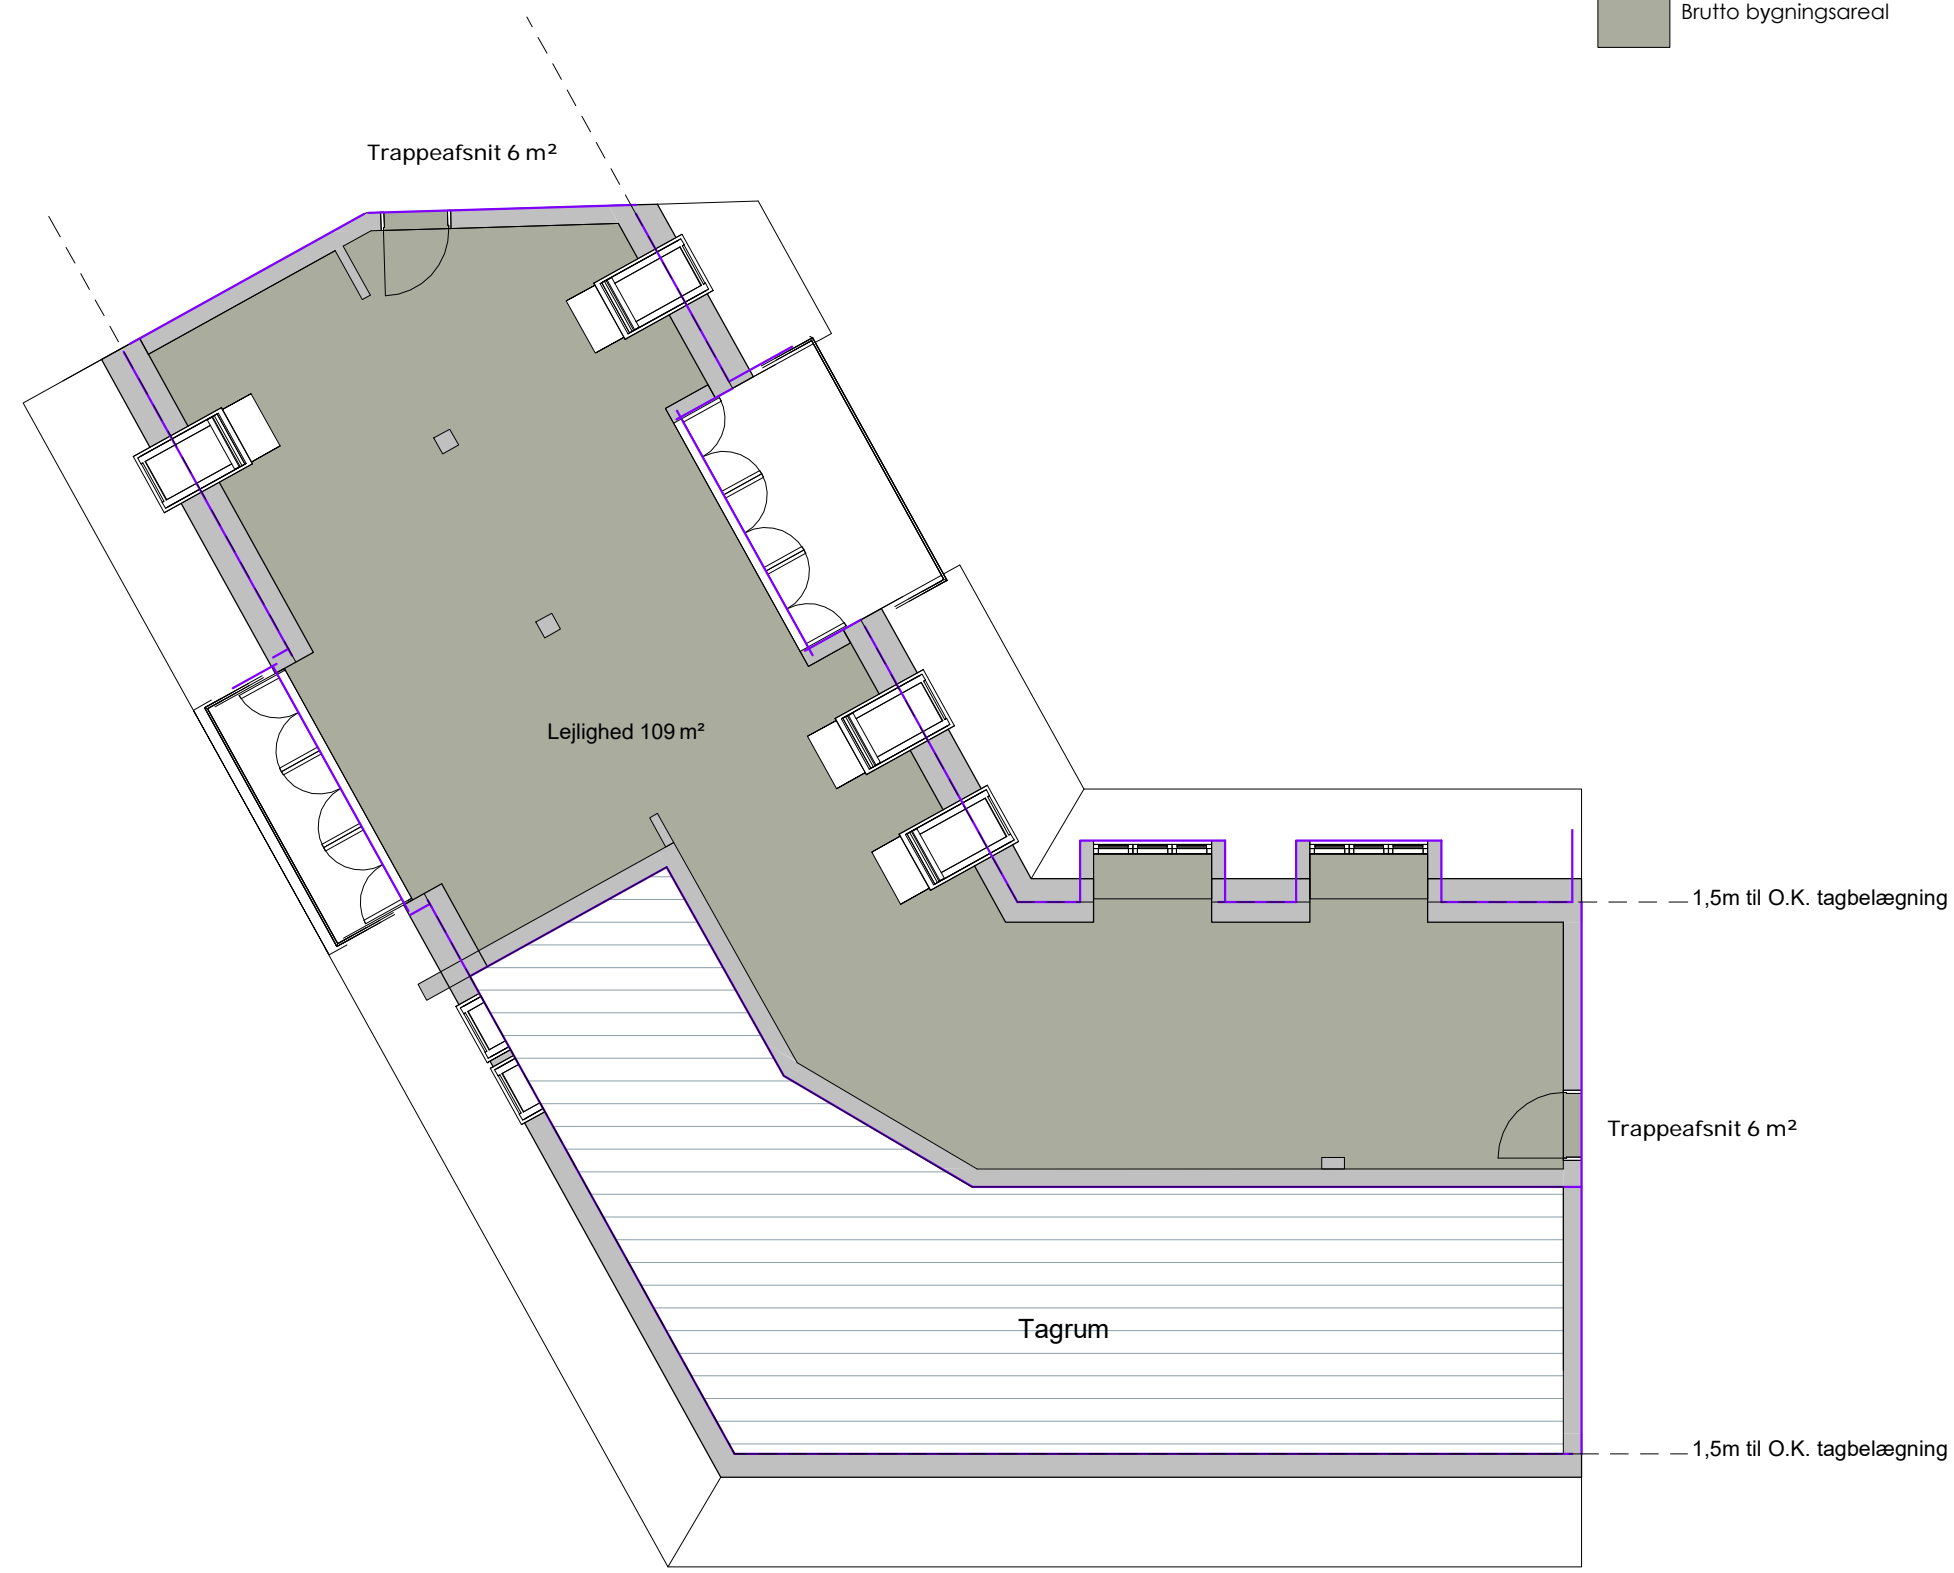

Brutto - BBR		
Name	Area	Total
Lejlighed	109 m ²	121 m ²
Trappeafsnit	12 m ²	


2 Tagplan – Arealplan (brutto)
1:100

Rev. Nr. 003	Rev. Dato	20.02.26
--------------	-----------	----------

TAGETAGE


APPROVED BY - T.F. - 16.02.2026

Ark3D - Skarpere streger - 22228070

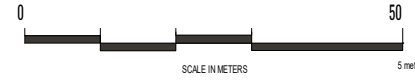

Snit Tegning

- Rum
- Tagrum

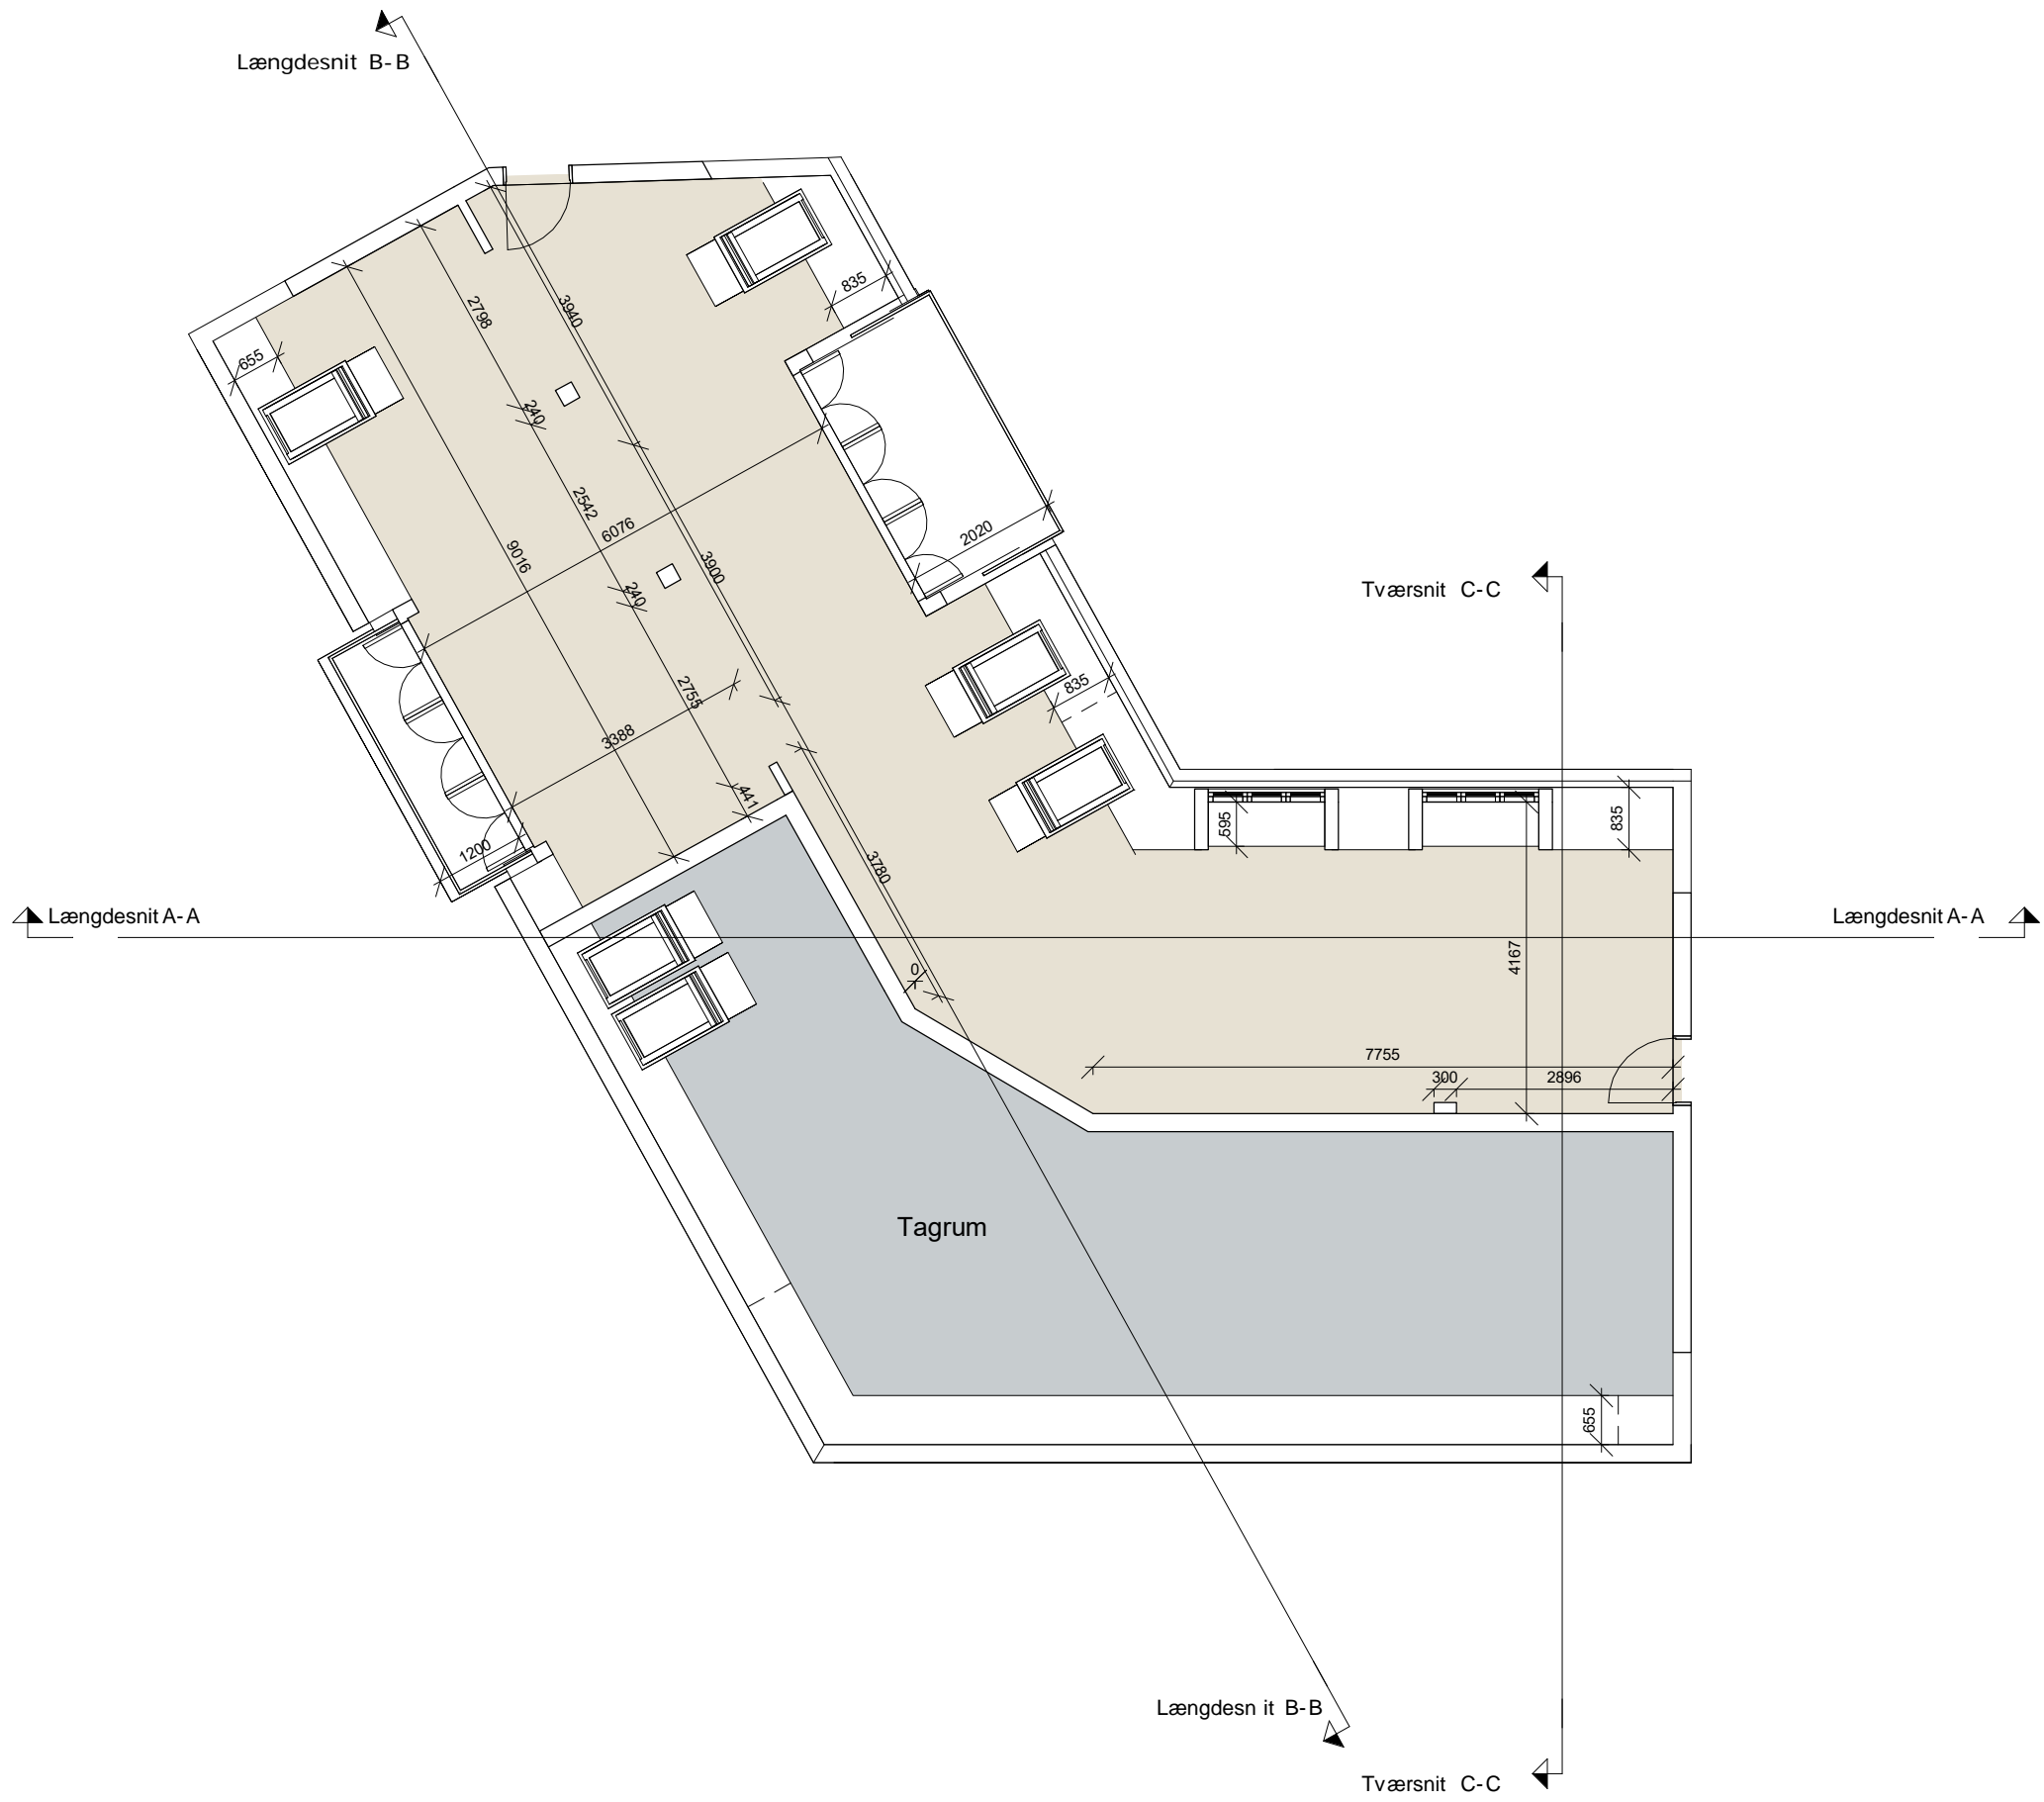

1 Snit//Tagetage
 1:100

Rev. Nr. 003	Rev. Dato	20.02.26
--------------	-----------	----------

TAGETAGE
 Tagplan

APPROVED BY - T.F. - 16.02.2026



Ark3D - Skarpere streger - 22228070

Nº 26.00


A1_X01_H1_S2_E4
 Revision

Date: 17.02.2026

A3 // 1:100

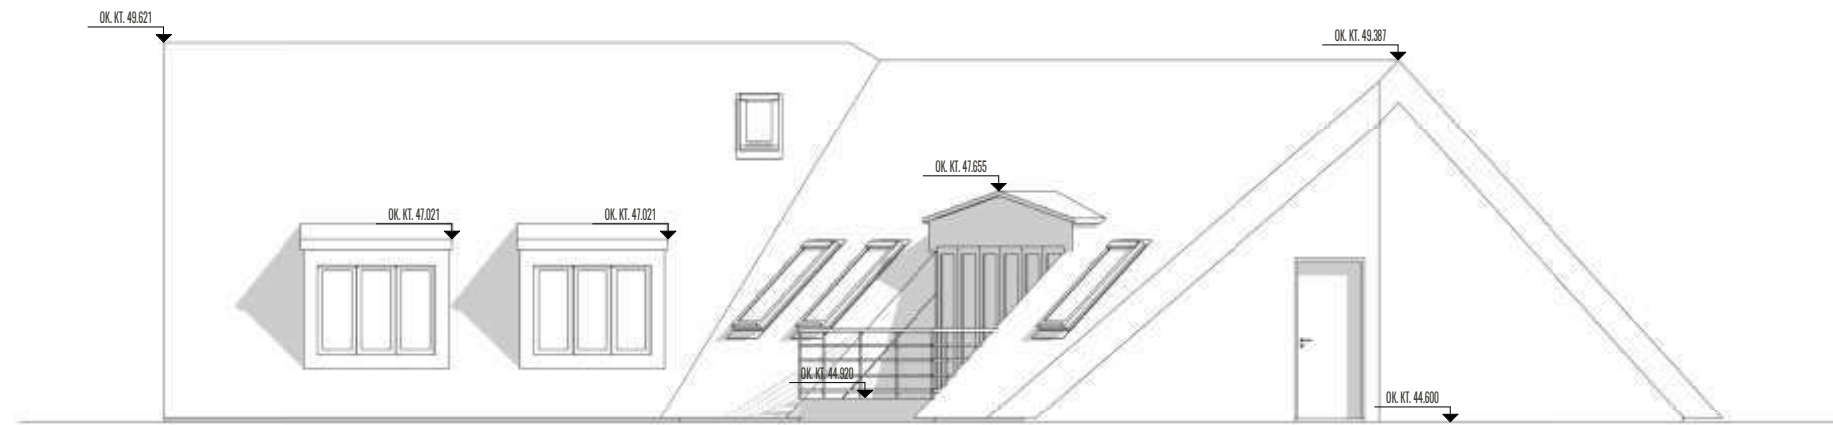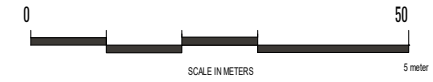

1 **NORD**
1:100

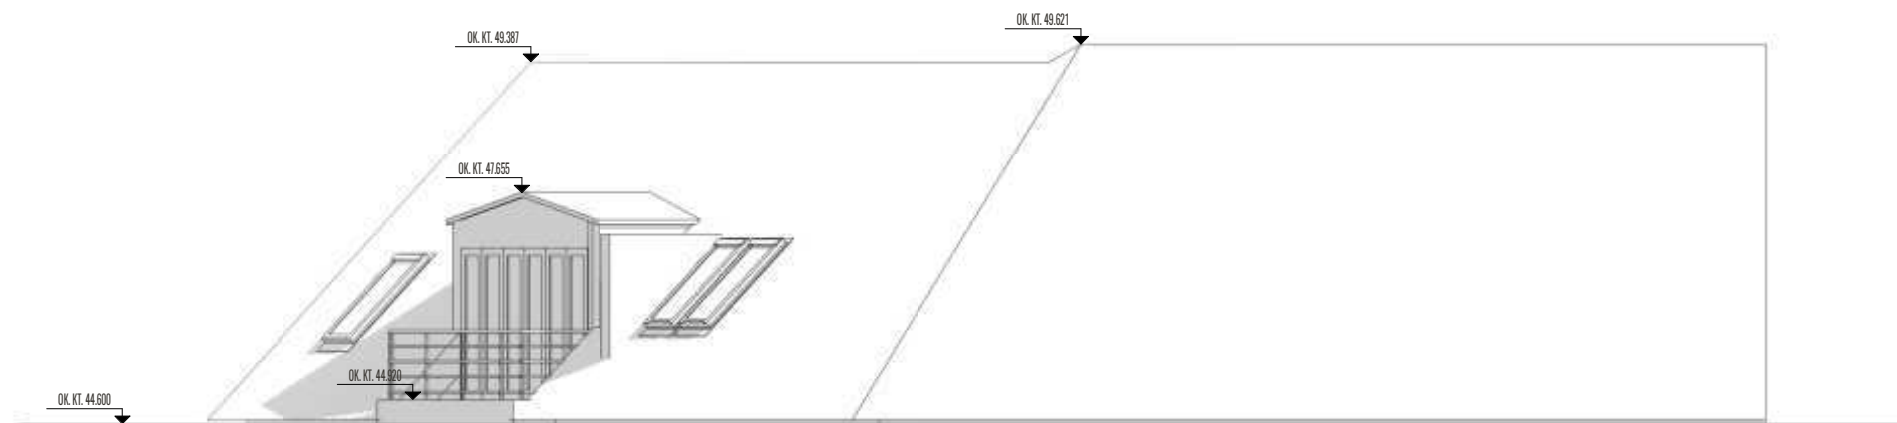



2 **SYD**
1:100

TAGETAGE
Facade // Nord-Syd


APPROVED BY - T.F. - 16.02.2026

Rev. Nr. 003	Rev. Dato	20.02.26
--------------	-----------	----------

Ark3D - Skarpere streger - 22228070

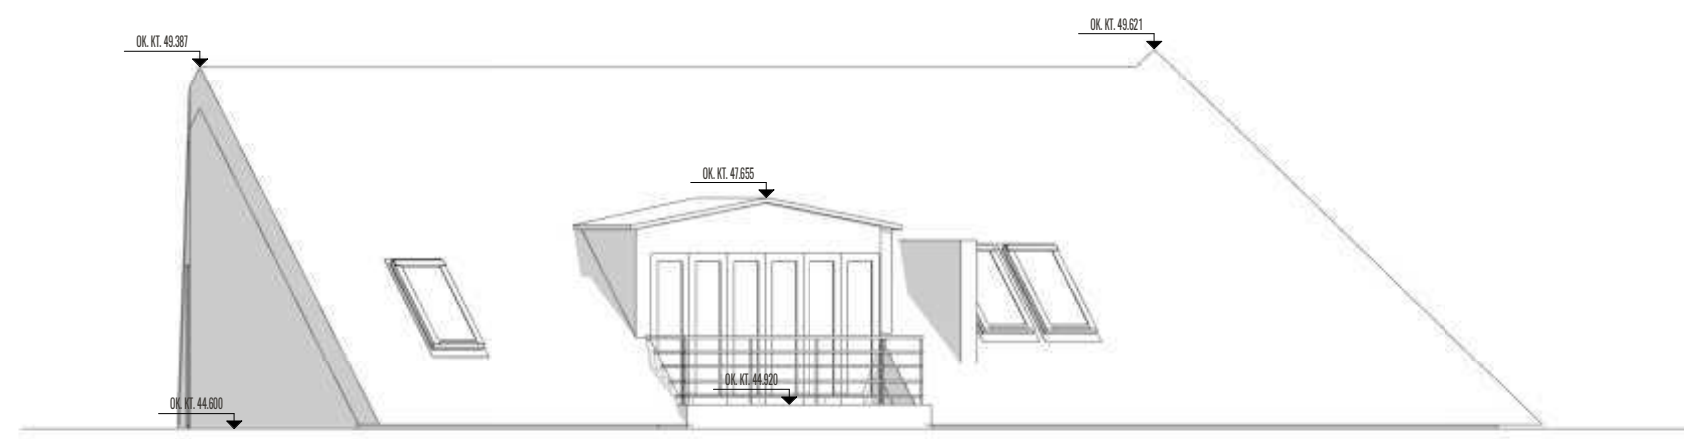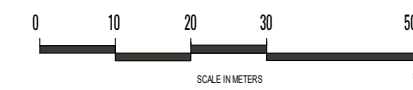

1 VEST
 1:100

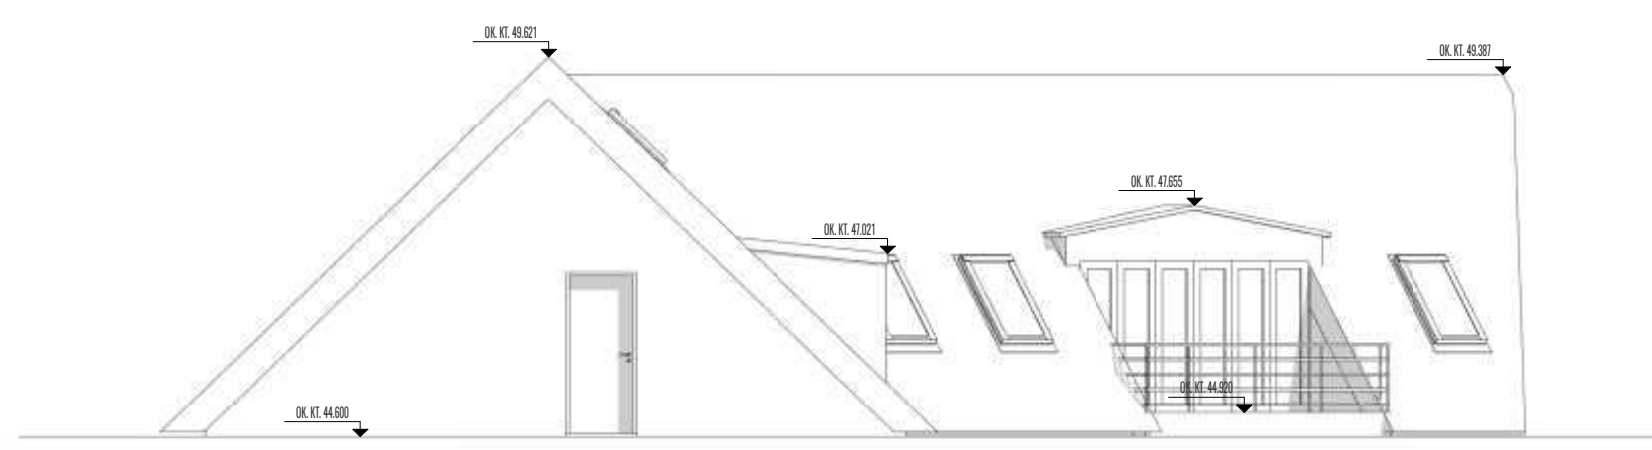



2 ØST
 1:100

TAGETAGE
 Facade // Øst-Vest

APPROVED BY - T.F. - 16.02.2026

Rev. Nr. 003	Rev. dato	20.02.26
--------------	-----------	----------

Ark3D - Skarpere streger - 22228070

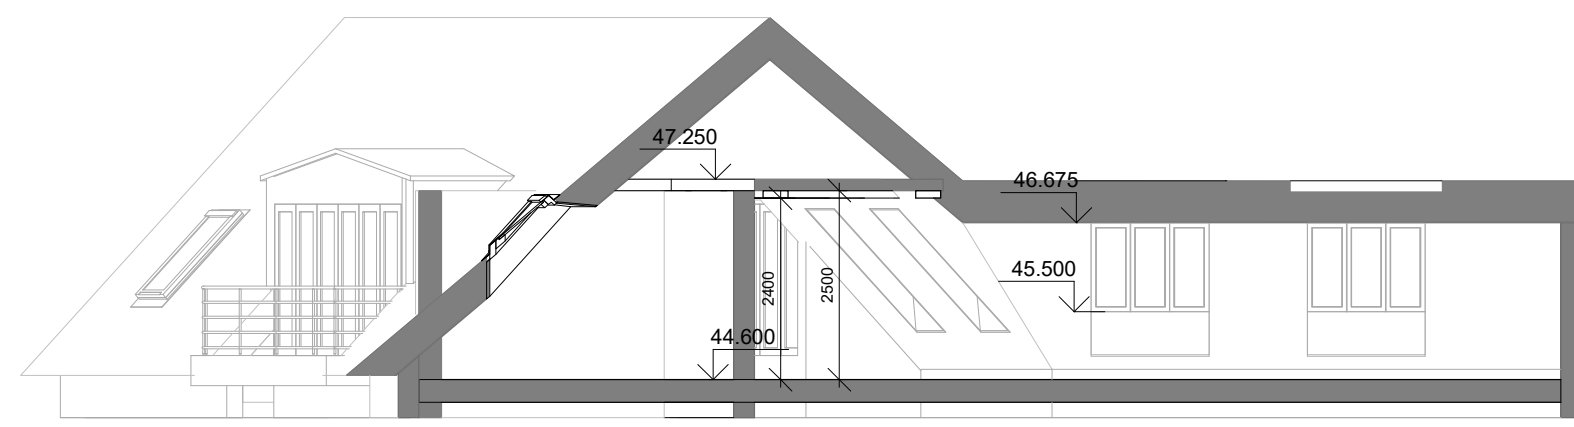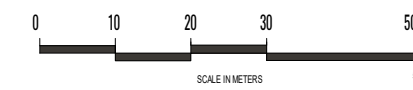


1 Længdesnit A-A
1:100

Rev. Nr. 003	Rev. dato	20.02.26
--------------	-----------	----------

TAGETAGE
Section A-A

APPROVED BY - T.F. - 16.02.2026

Ark3D - Skarpere streger - 22228070

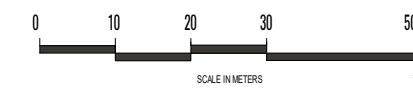

3 Tværsnit C-C
1:100

Rev. Nr. 003	Rev. dato	20.02.26
--------------	-----------	----------

TAGETAGE
Section C-C

APPROVED BY - T.F. - 16.02.2026

Ark3D - Skarpere streger - 22228070