

Arealer opgjort efter BBR-regler
Stueetage(udvendigt/brutto): 92.1 m <sup>2</sup> (BBR)
Boligareal : 77.4m <sup>2</sup>

**Eksempel**

**Johnny Wærnstrøm**

10-02-2026


Scale: 1 : 25

Drawing Number: **A-01**

Ark3D

Revision Schedule

REV	Description	Date	Issued by

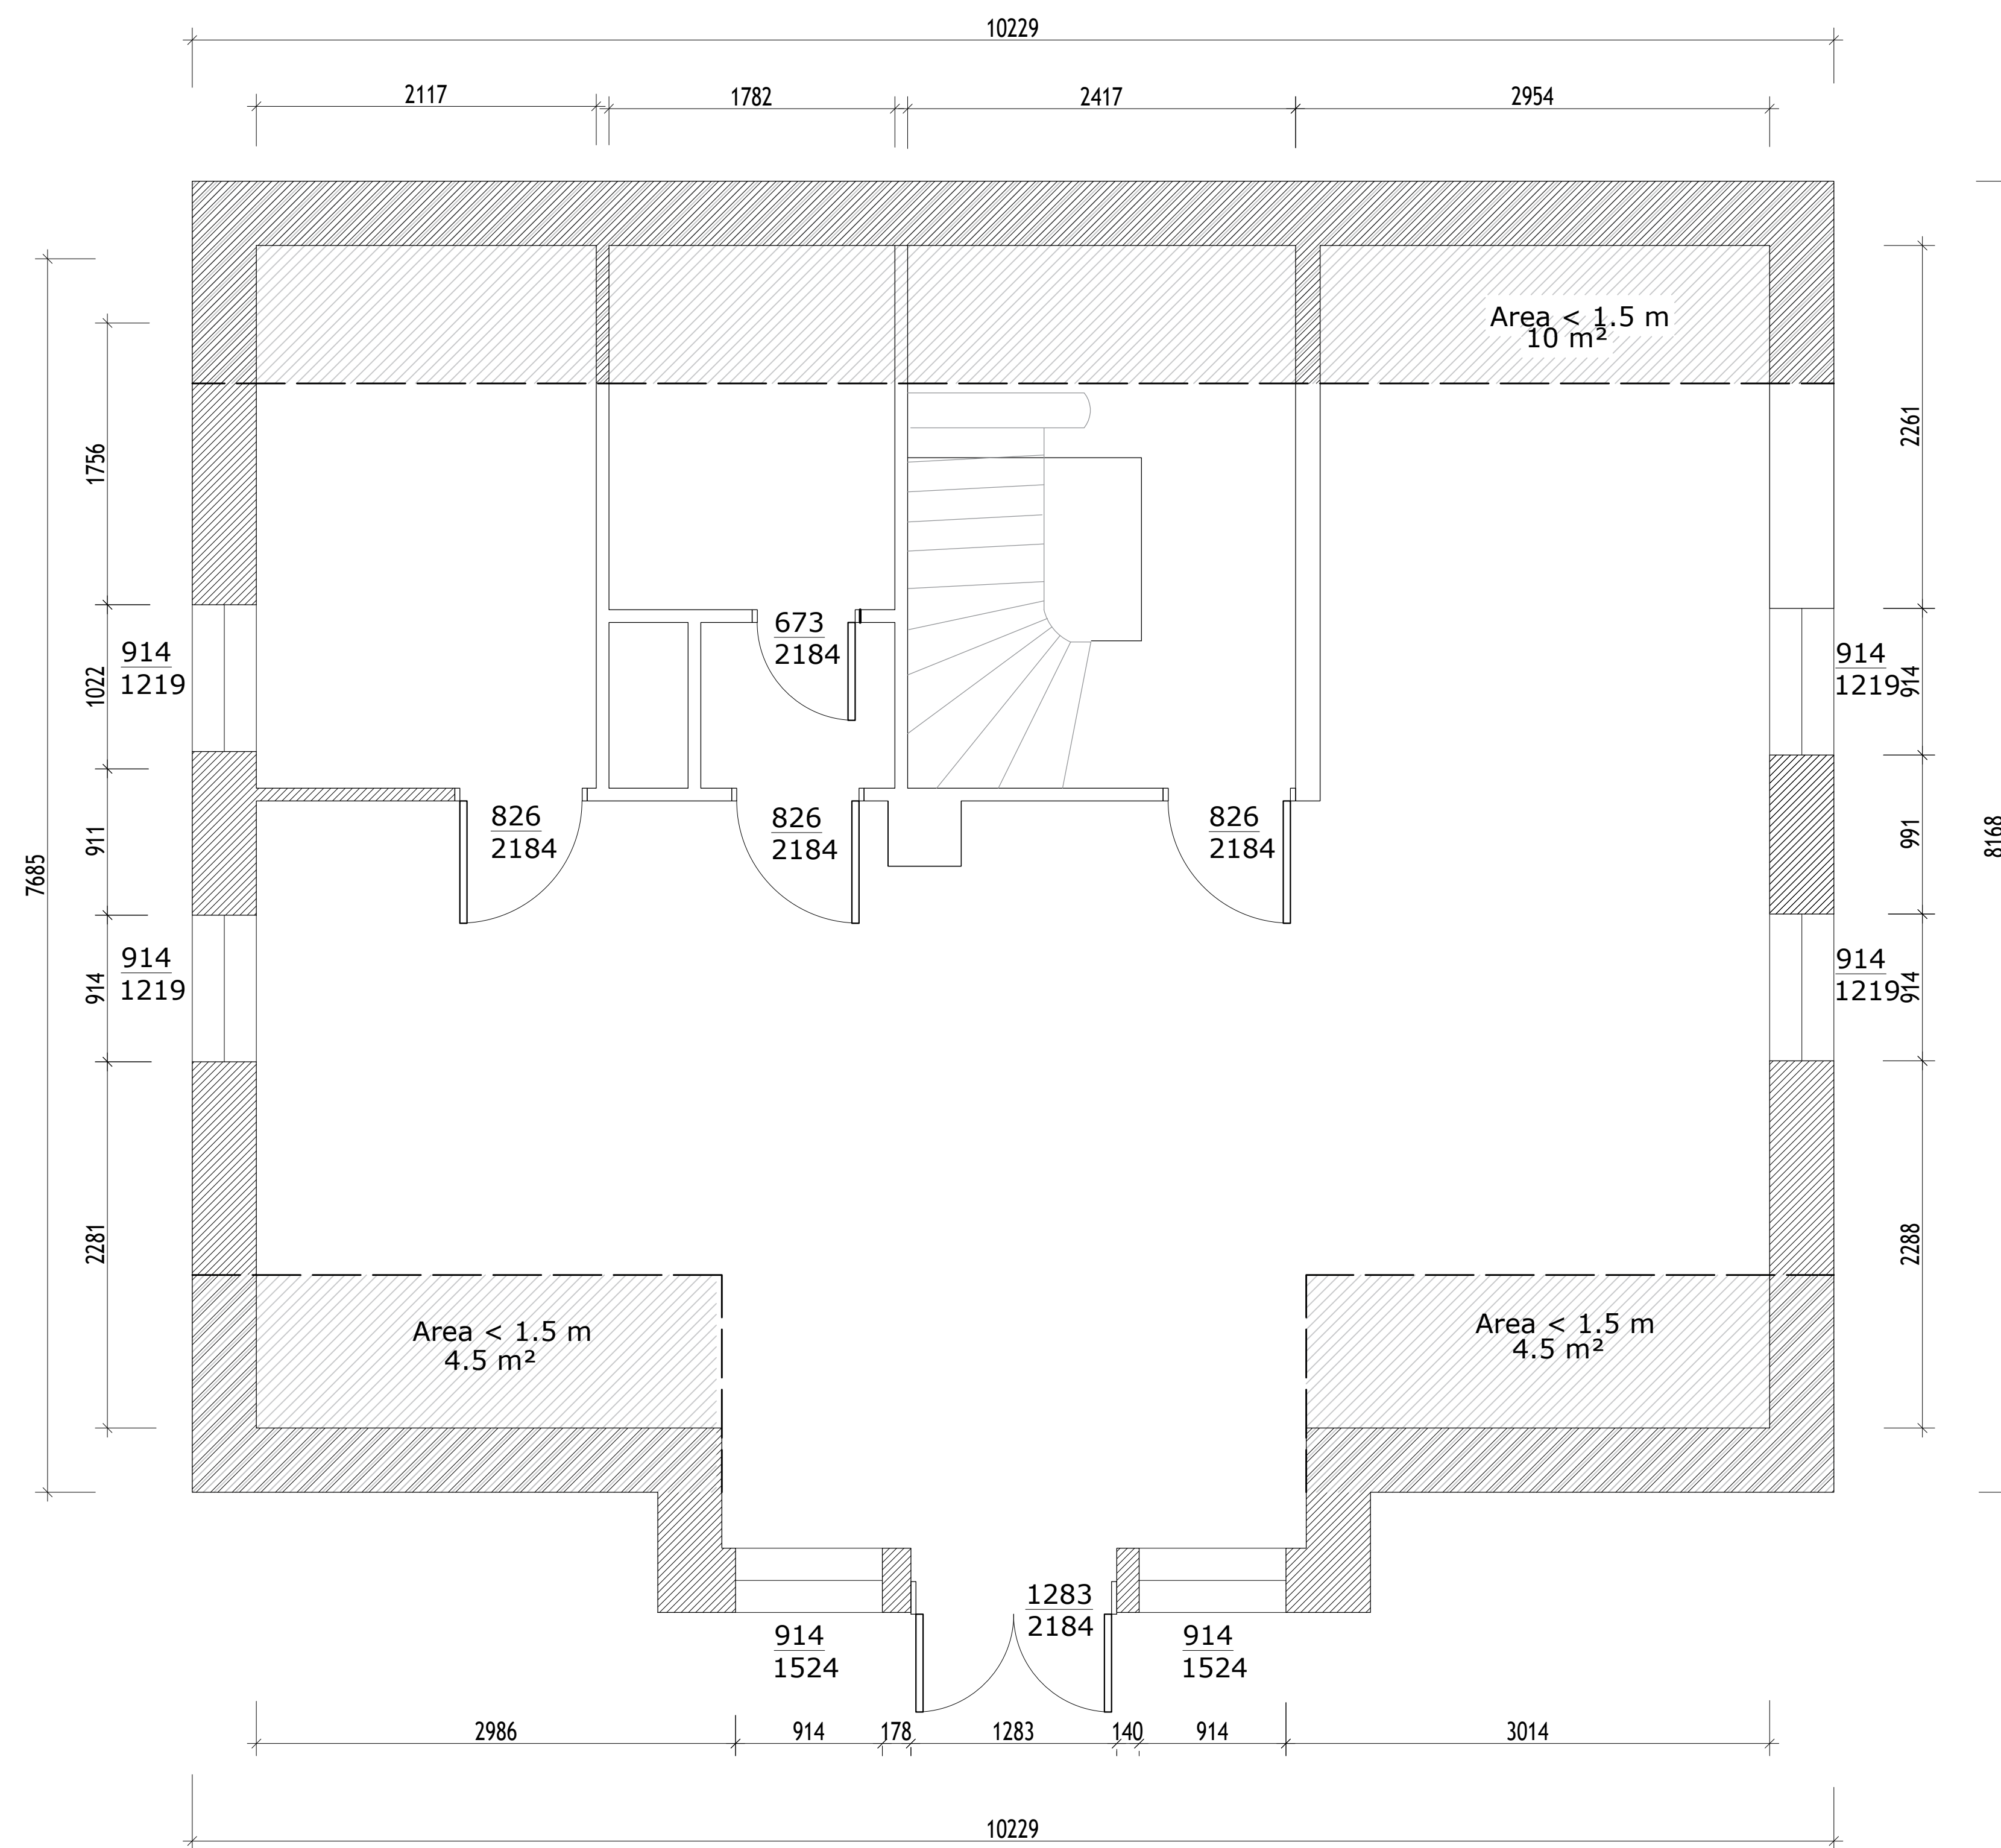

Arealer opgjort efter BBR-regler	
1 etage (udvendigt/brutto):	84.1 m <sup>2</sup>
1 etage BBR (1,5 m-regel):	51,5 m <sup>2</sup>
Samlet (BBR):	176.2 m <sup>2</sup>

<b>Frederikssund</b> <b>Johnny Wærnstrøm</b>		1. sal		Revision Schedule			
_____ _____ _____		1 : 25		Ark3D			
10-02-2026		<b>A-02</b>		REV	Description	Date	Issued by

